


PROPERTY SURVEY  
FOR  
**ALBERT NIELSEN**  
IN SECTION 33, T2S, R1W, U.S.B&M.

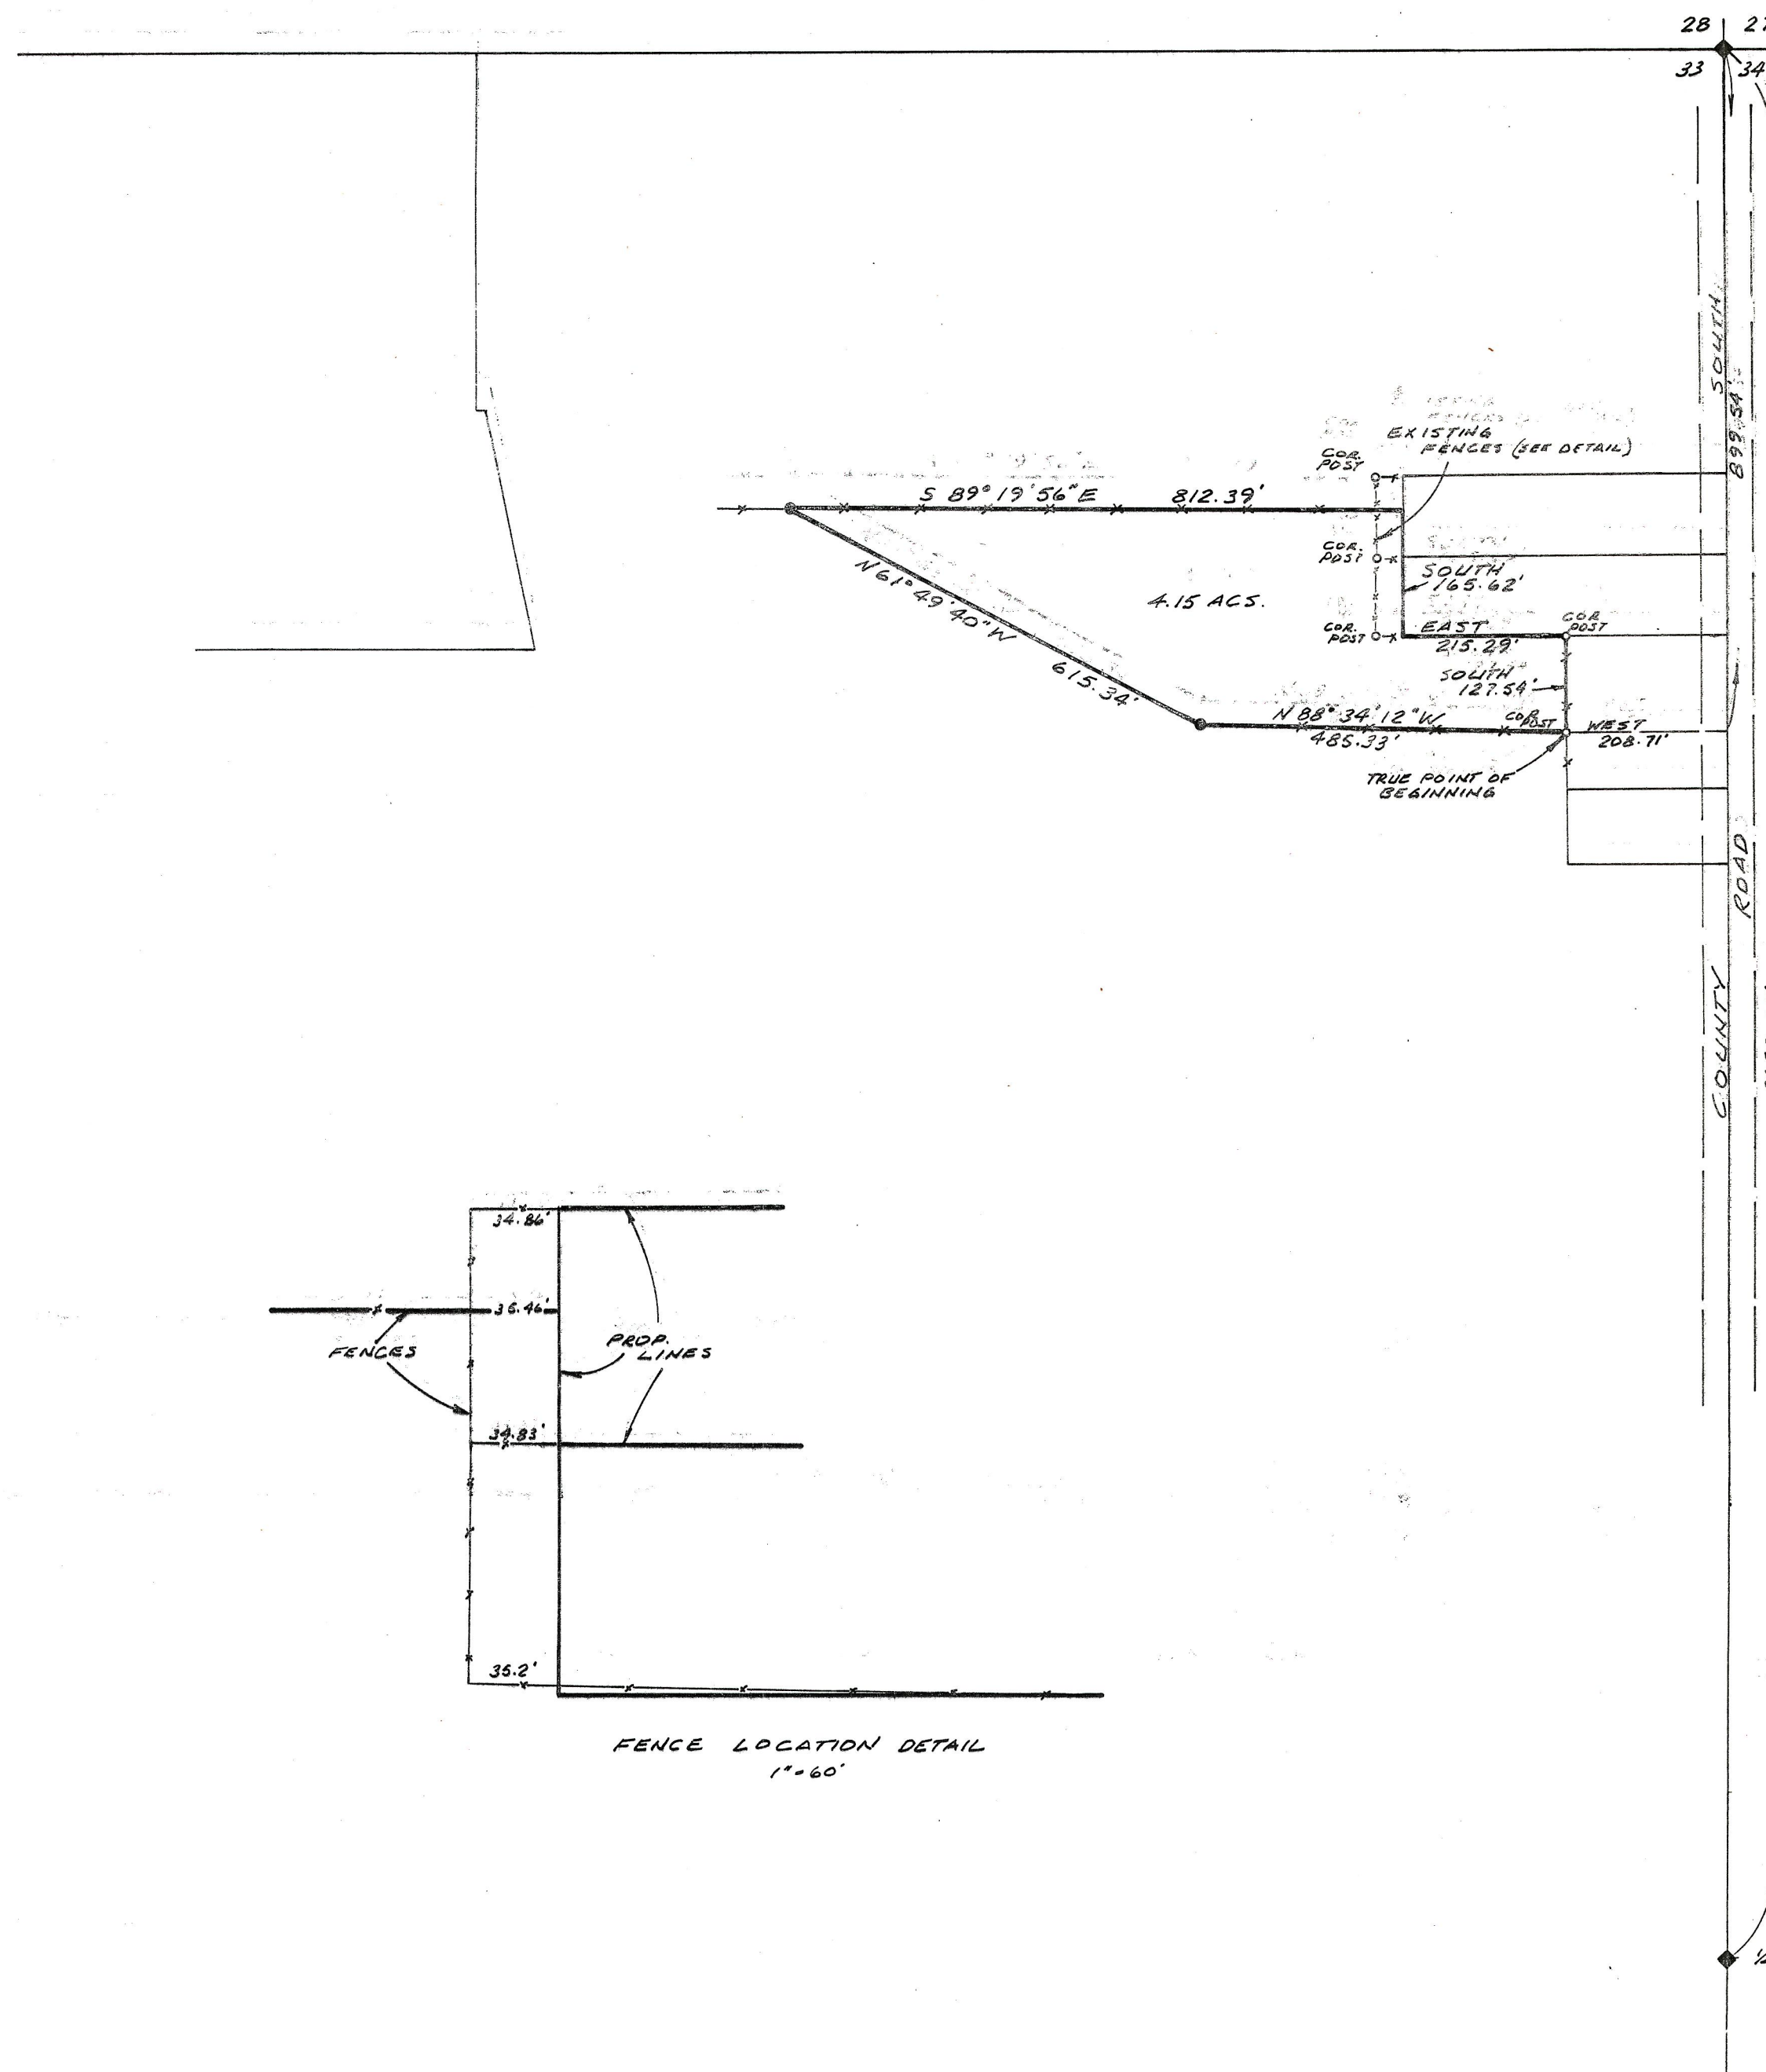


- ◆ FOUND CENTERPUNCHED R/R SPIKES BY THIS SURVEY.
- FENCE CORNER POSTS ON PROPERTY CORNERS.
- 1/2" X 24" REBAR SET BY THIS SURVEY.
- EXISTING FENCES.

PROPERTY DESCRIPTION

Commencing at the Northeast Corner of Section 33, Township 2 South, Range 1 West of the Uintah Special Base and Meridian:  
Thence South 899.54 feet along the East line of said Section;  
Thence West 208.71 feet to the TRUE POINT OF BEGINNING, said point being on an existing fence corner;  
Thence North 88°34'12" West 485.33 feet along an existing fence and extension thereof;  
Thence North 61°49'40" West 615.34 feet to an existing fence;  
Thence South 89°19'56" East 812.39 feet along said fence and extension thereof to a point which is 424 feet West of said East Section line;  
Thence South 165.62 feet;  
Thence East 215.29 feet to a point which is 208.71 feet West of said Section line;  
Thence South 127.54 feet to TRUE POINT OF BEGINNING, containing 4.16 acres.

SURVEYOR'S CERTIFICATE

This is to certify that I have surveyed the parcels of land shown on this plat, and that the monuments indicated were found or set during said survey, and that this plat accurately represents said survey to the best of my knowledge.

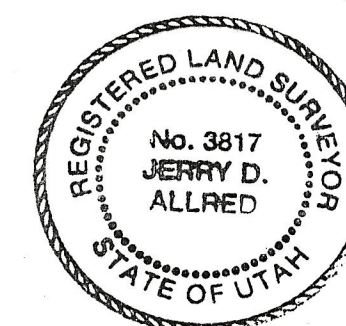

*Jerry D. Allred*  
Jerry D. Allred, Registered Land Surveyor, Cert. No. 3817 (Utah)

Filed 7 Mar '89 D.C.S. #48

**JERRY D. ALLRED & ASSOCIATES**  
Surveying & Engineering Consultants  
121 North Center Street  
P.O. Drawer C  
Duchesne, Utah 84021  
(801) 738-5352